



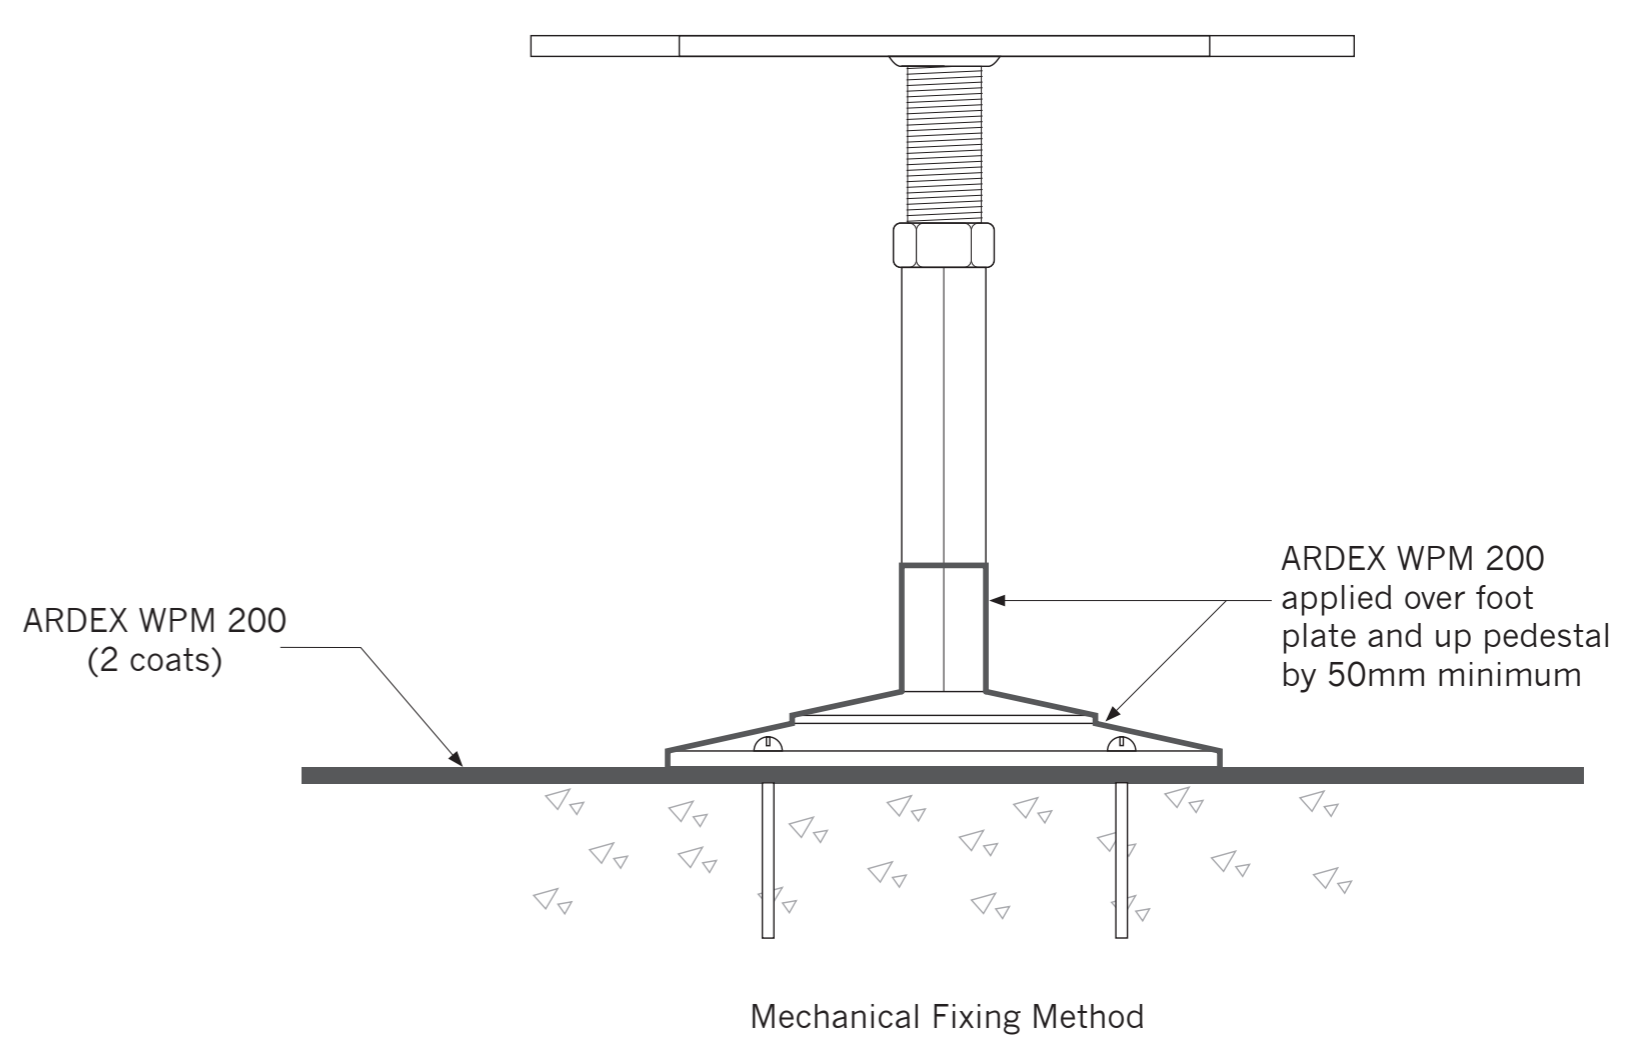

ARDEX WPM 200 EPOXIDE LIQUID WATERPROOF MEMBRANE

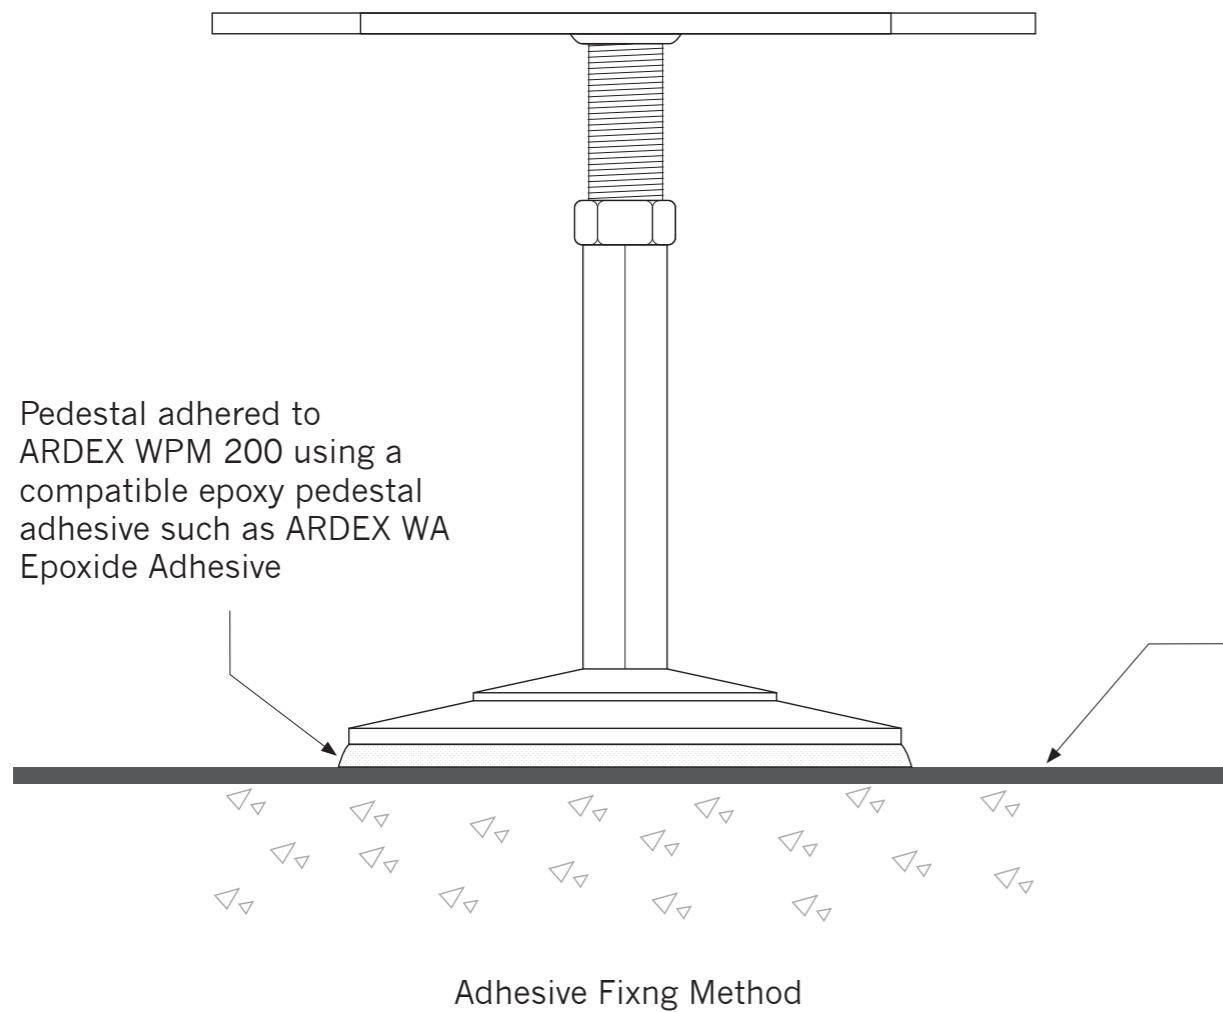

RAISED ACCESS FLOORS: PEDESTAL DETAIL SCHEMATIC

Notes:

1. All products to be used and applied in accordance with the product datasheets.
2. Reference: NBS K41 - Raised Access Floors.
3. Reference: EN 12825 - Raised Access Floors.

Version: WPM 200-101

Date: 23/05/18

Scale: N.T.S