




ARDEX WPM 200 EPOXIDE LIQUID WATERPROOF MEMBRANE

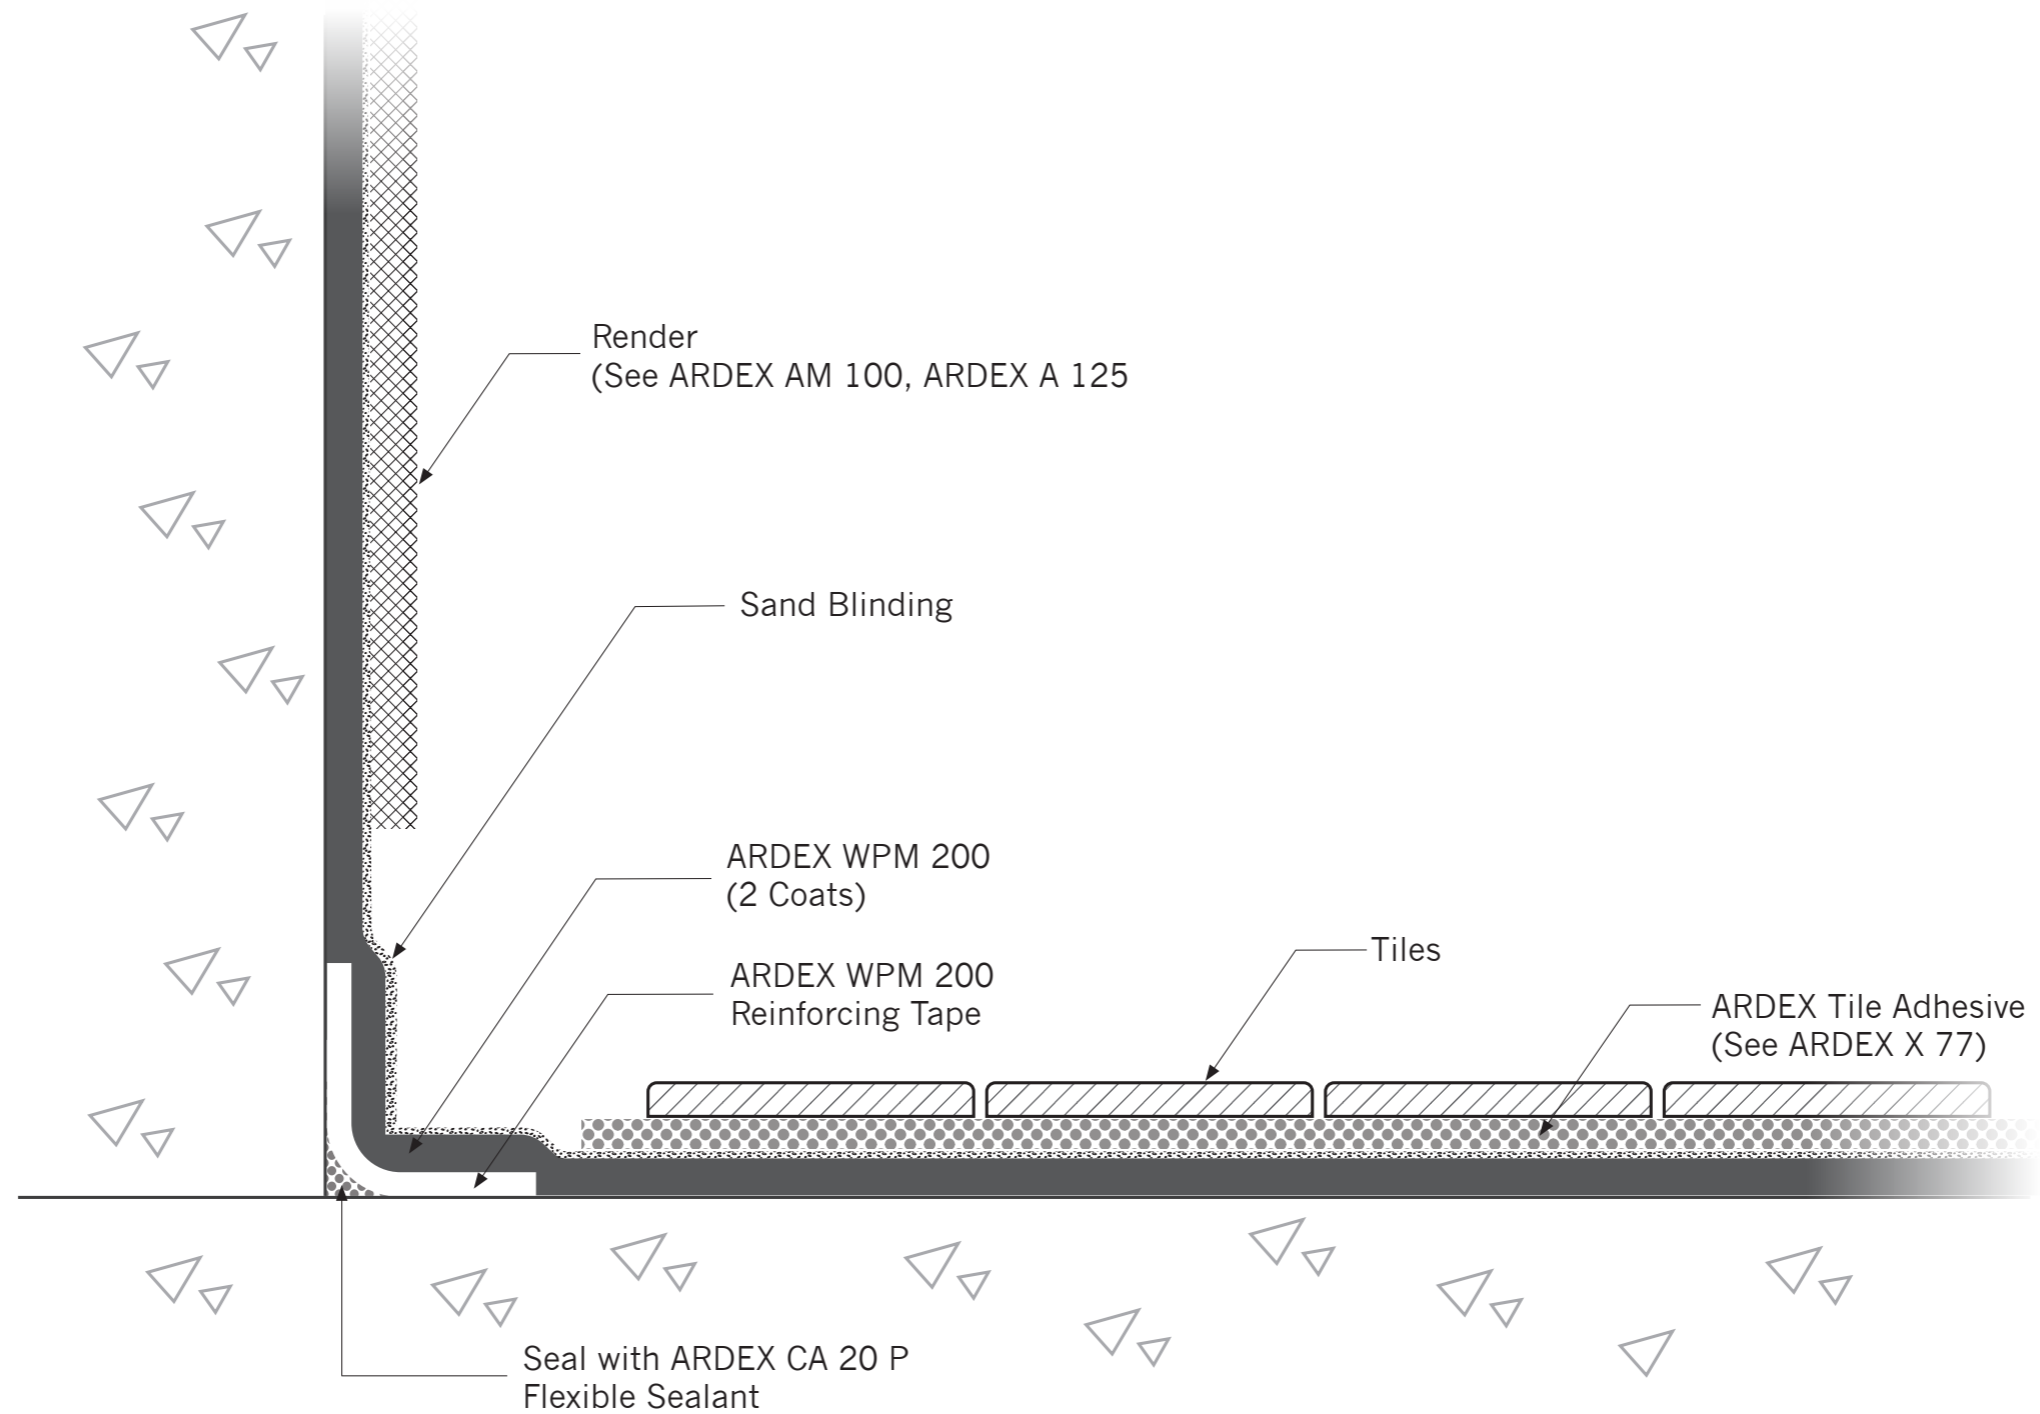

SCHEMATIC OF TILING & RENDERING

Notes:

1. All products to be used and applied in accordance with the product datasheets.
2. References: BS 5385 and BS EN 13914.
3. Lap ARDEX WPM 200 Reinforcing Tape by a minimum of 50mm.

Version: WPM 200-301

Date: 23/05/18

Scale: N.T.S